


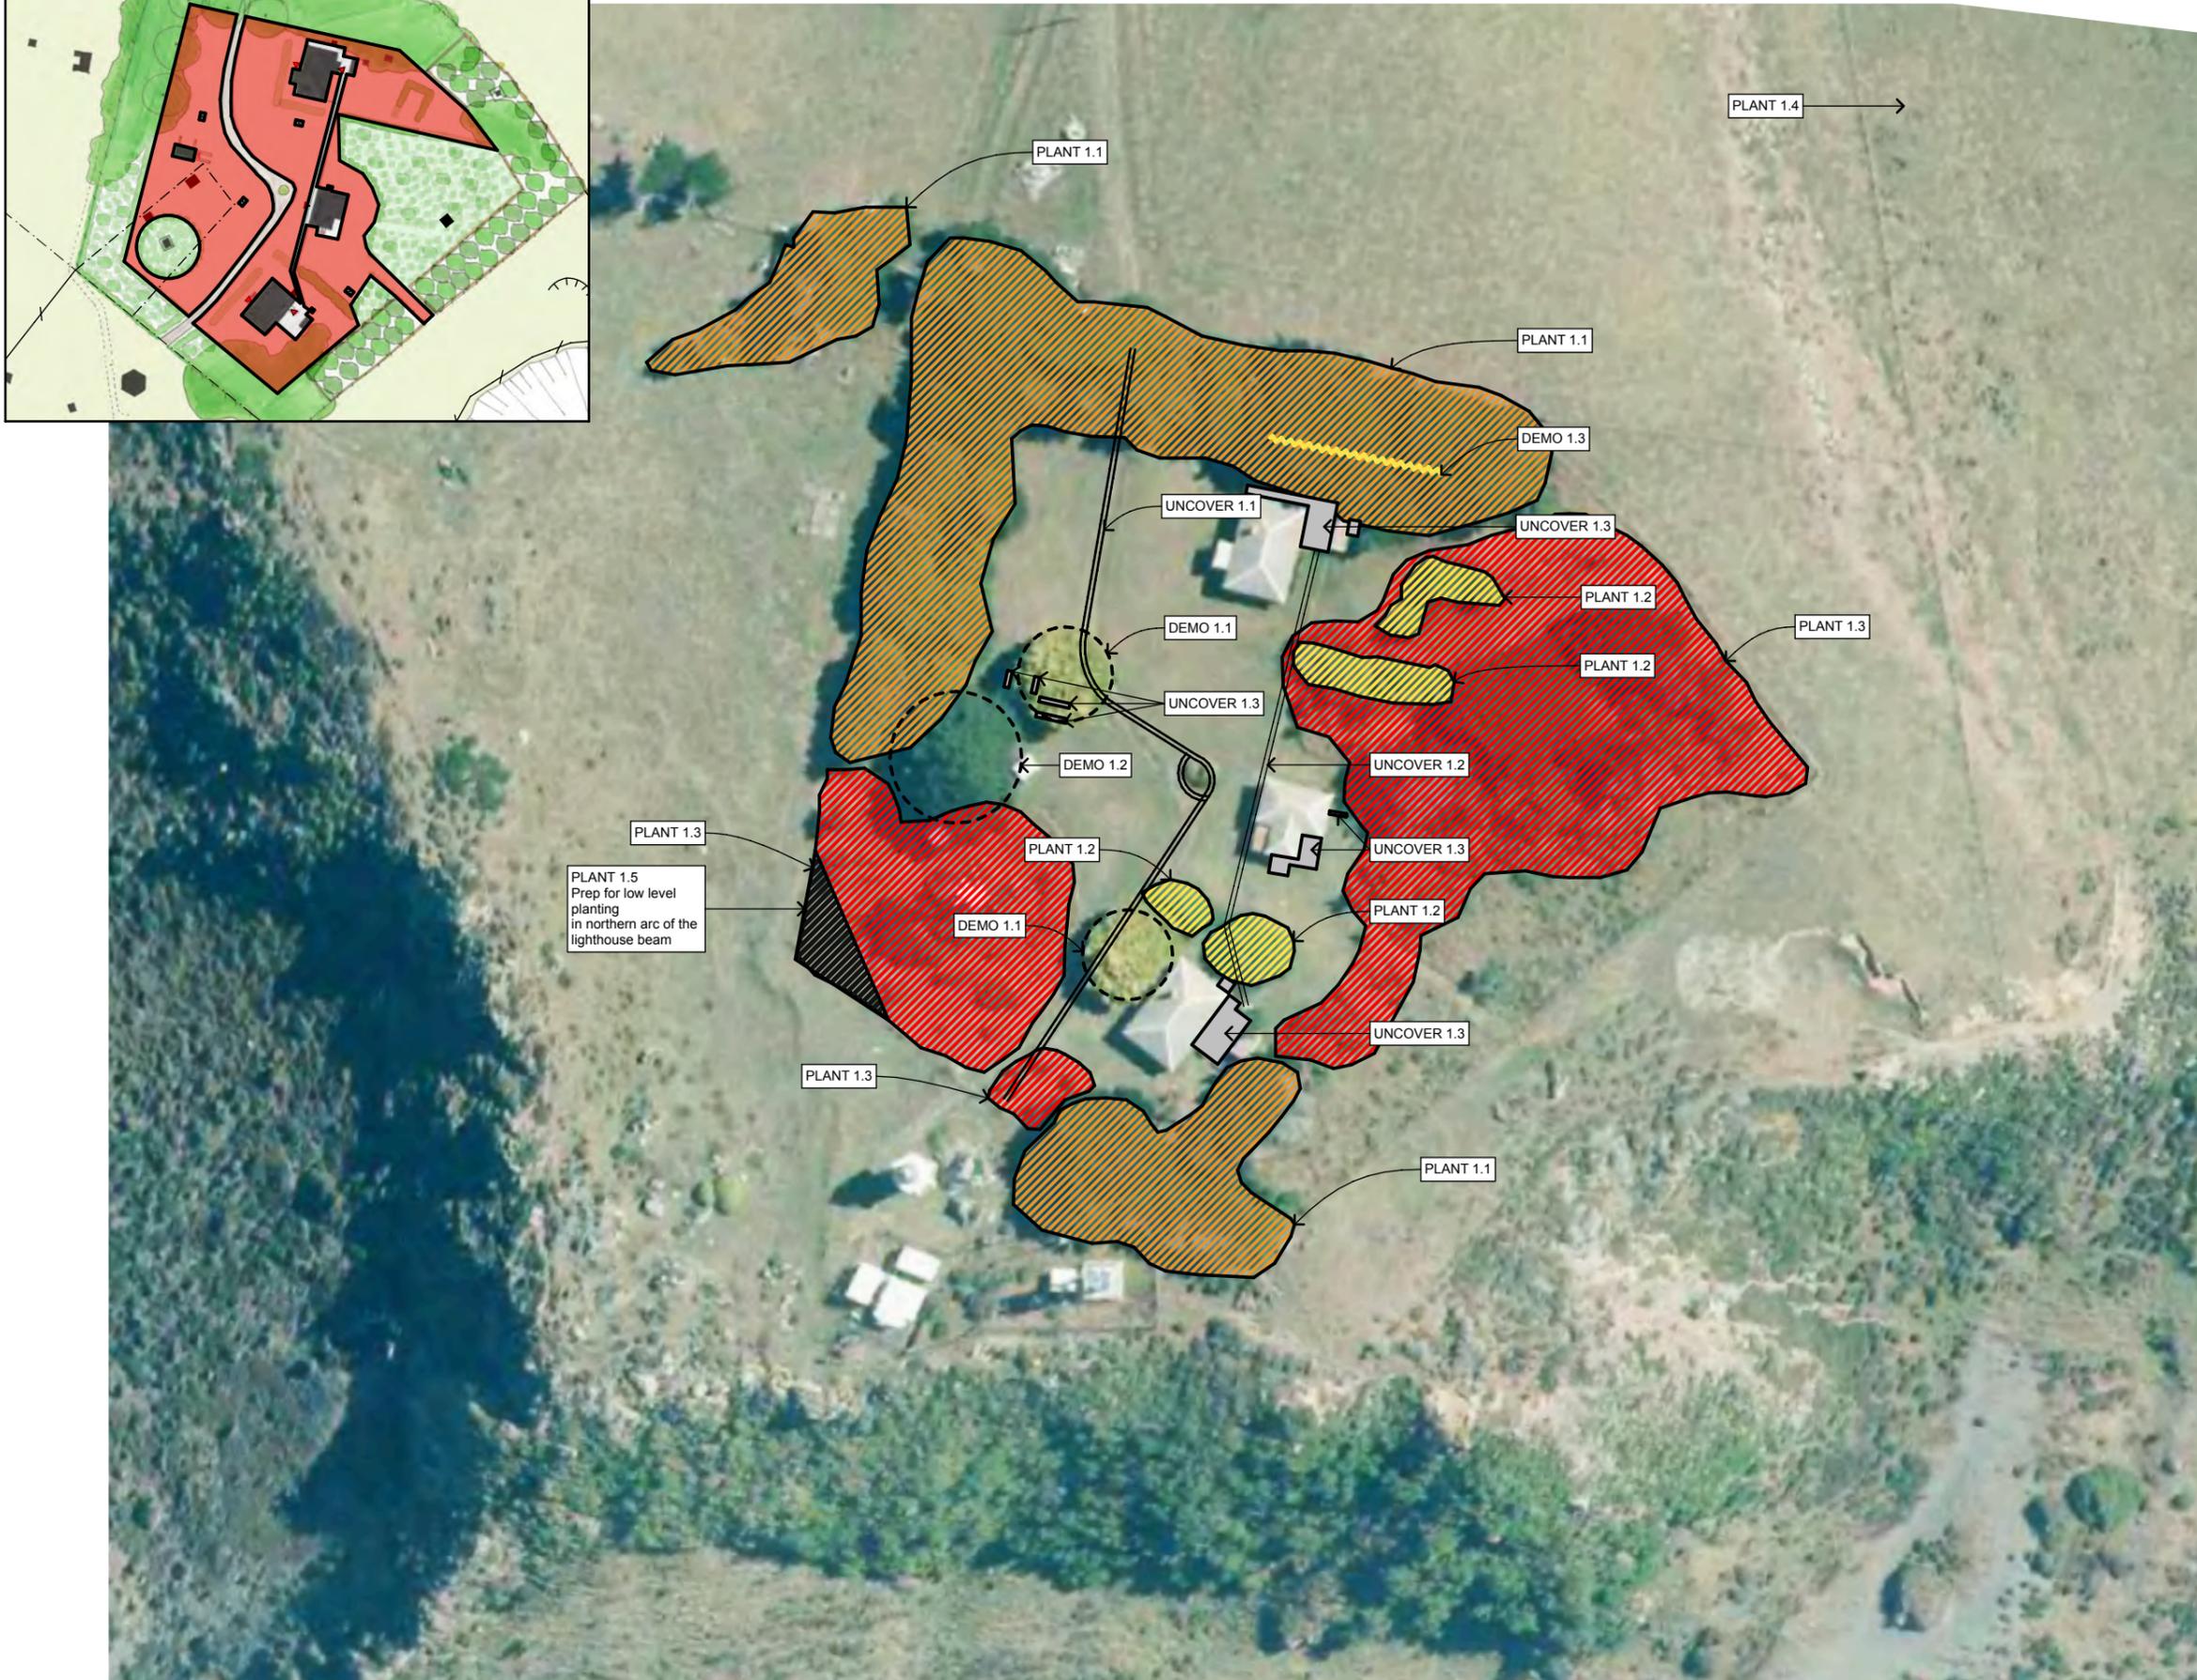

Extent of Lawn



General Notes: All dimensions to be checked on site. Copyright in all drawings, specifications and other documents and in the work executed from them remains the property of Studio of Pacific Architecture Ltd. © Studio of Pacific Architecture Limited 2015

Key:

Notes:

Demolition / removal (DEMO)
Note all material to be demolished must be recorded prior to undertaking of the work.

- 1.1 Remove existing trees (2 no.)
- 1.2 Remove existing dead tree (1 no.)
- 1.3 Document and Remove timber fence



Uncover and repair (UNCOVER)
Uncover and repair original concrete.

- 1.1 Concrete driveway edging
- 1.2 Pathways
- 1.3 Concrete patio slabs



Planting maintenance (PLANT)

1.1 Maintain shelter belt. Inspection required by qualified arborist to assess the health and advise on maintenance. All damaged, dead and diseased branches and trees to be removed. All wounds to be properly treated to ensure long term viability. Any trees with structural damage and prone to failing to also be removed.



1.2 Retain and enhance original areas of structure planting. Remove all damaged, dead and diseased branches. Properly treat wounds to ensure long term viability. Replant in gaps with appropriate species.



1.3 Selectively remove weed species and deadwood in preparation to reinstate shelter belt and native planting.



1.4 Reinstate lawn. Mow existing grass. Refer inset plan, extent shown in hatched in red.



1.5 Selectively remove weed species and deadwood in preparation for low level planting in northern arc of lighthouse beam.

studiopacificarchitecture

Architects
Urban Designers
Interior Designers

Level 2 TEL: 64 4 802 5444
74 Cuba St FAX: 64 4 802 5446
P.O. Box 11-517 www.studiopacific.co.nz
Wellington, NZ email: architects@studiopacific.co.nz

Project Title:

**Baring Head
Concept**

at
Baring Head Light House, Wellington Region
for
Greater Wellington Regional Council

Revisions:
A: FINAL CONCEPT DESIGN 2015-05-27
B: FINAL CONCEPT DESIGN 2015-07-30

**Site Plan - Demolition and
Site Preparation**

Scale: 1:1000, 1:2000 Orig. Size: A3

Drawing No. Job No.: **2096**

SK-403 Revision: **B**

Printed: 30/07/15, 9:45 AM CAD Ref: 2096 current.pln

FINAL CONCEPT