


General Notes: All dimensions to be checked on site. Copyright in all drawings, specifications and other documents and in the work executed from them remains the property of Studio of Pacific Architecture Ltd. © Studio of Pacific Architecture Limited 2015

Note: This is a preliminary drawing intended to illustrate the basic layout. Materials, colours, furniture are standards, and not intended to indicate actual selections or ideas.

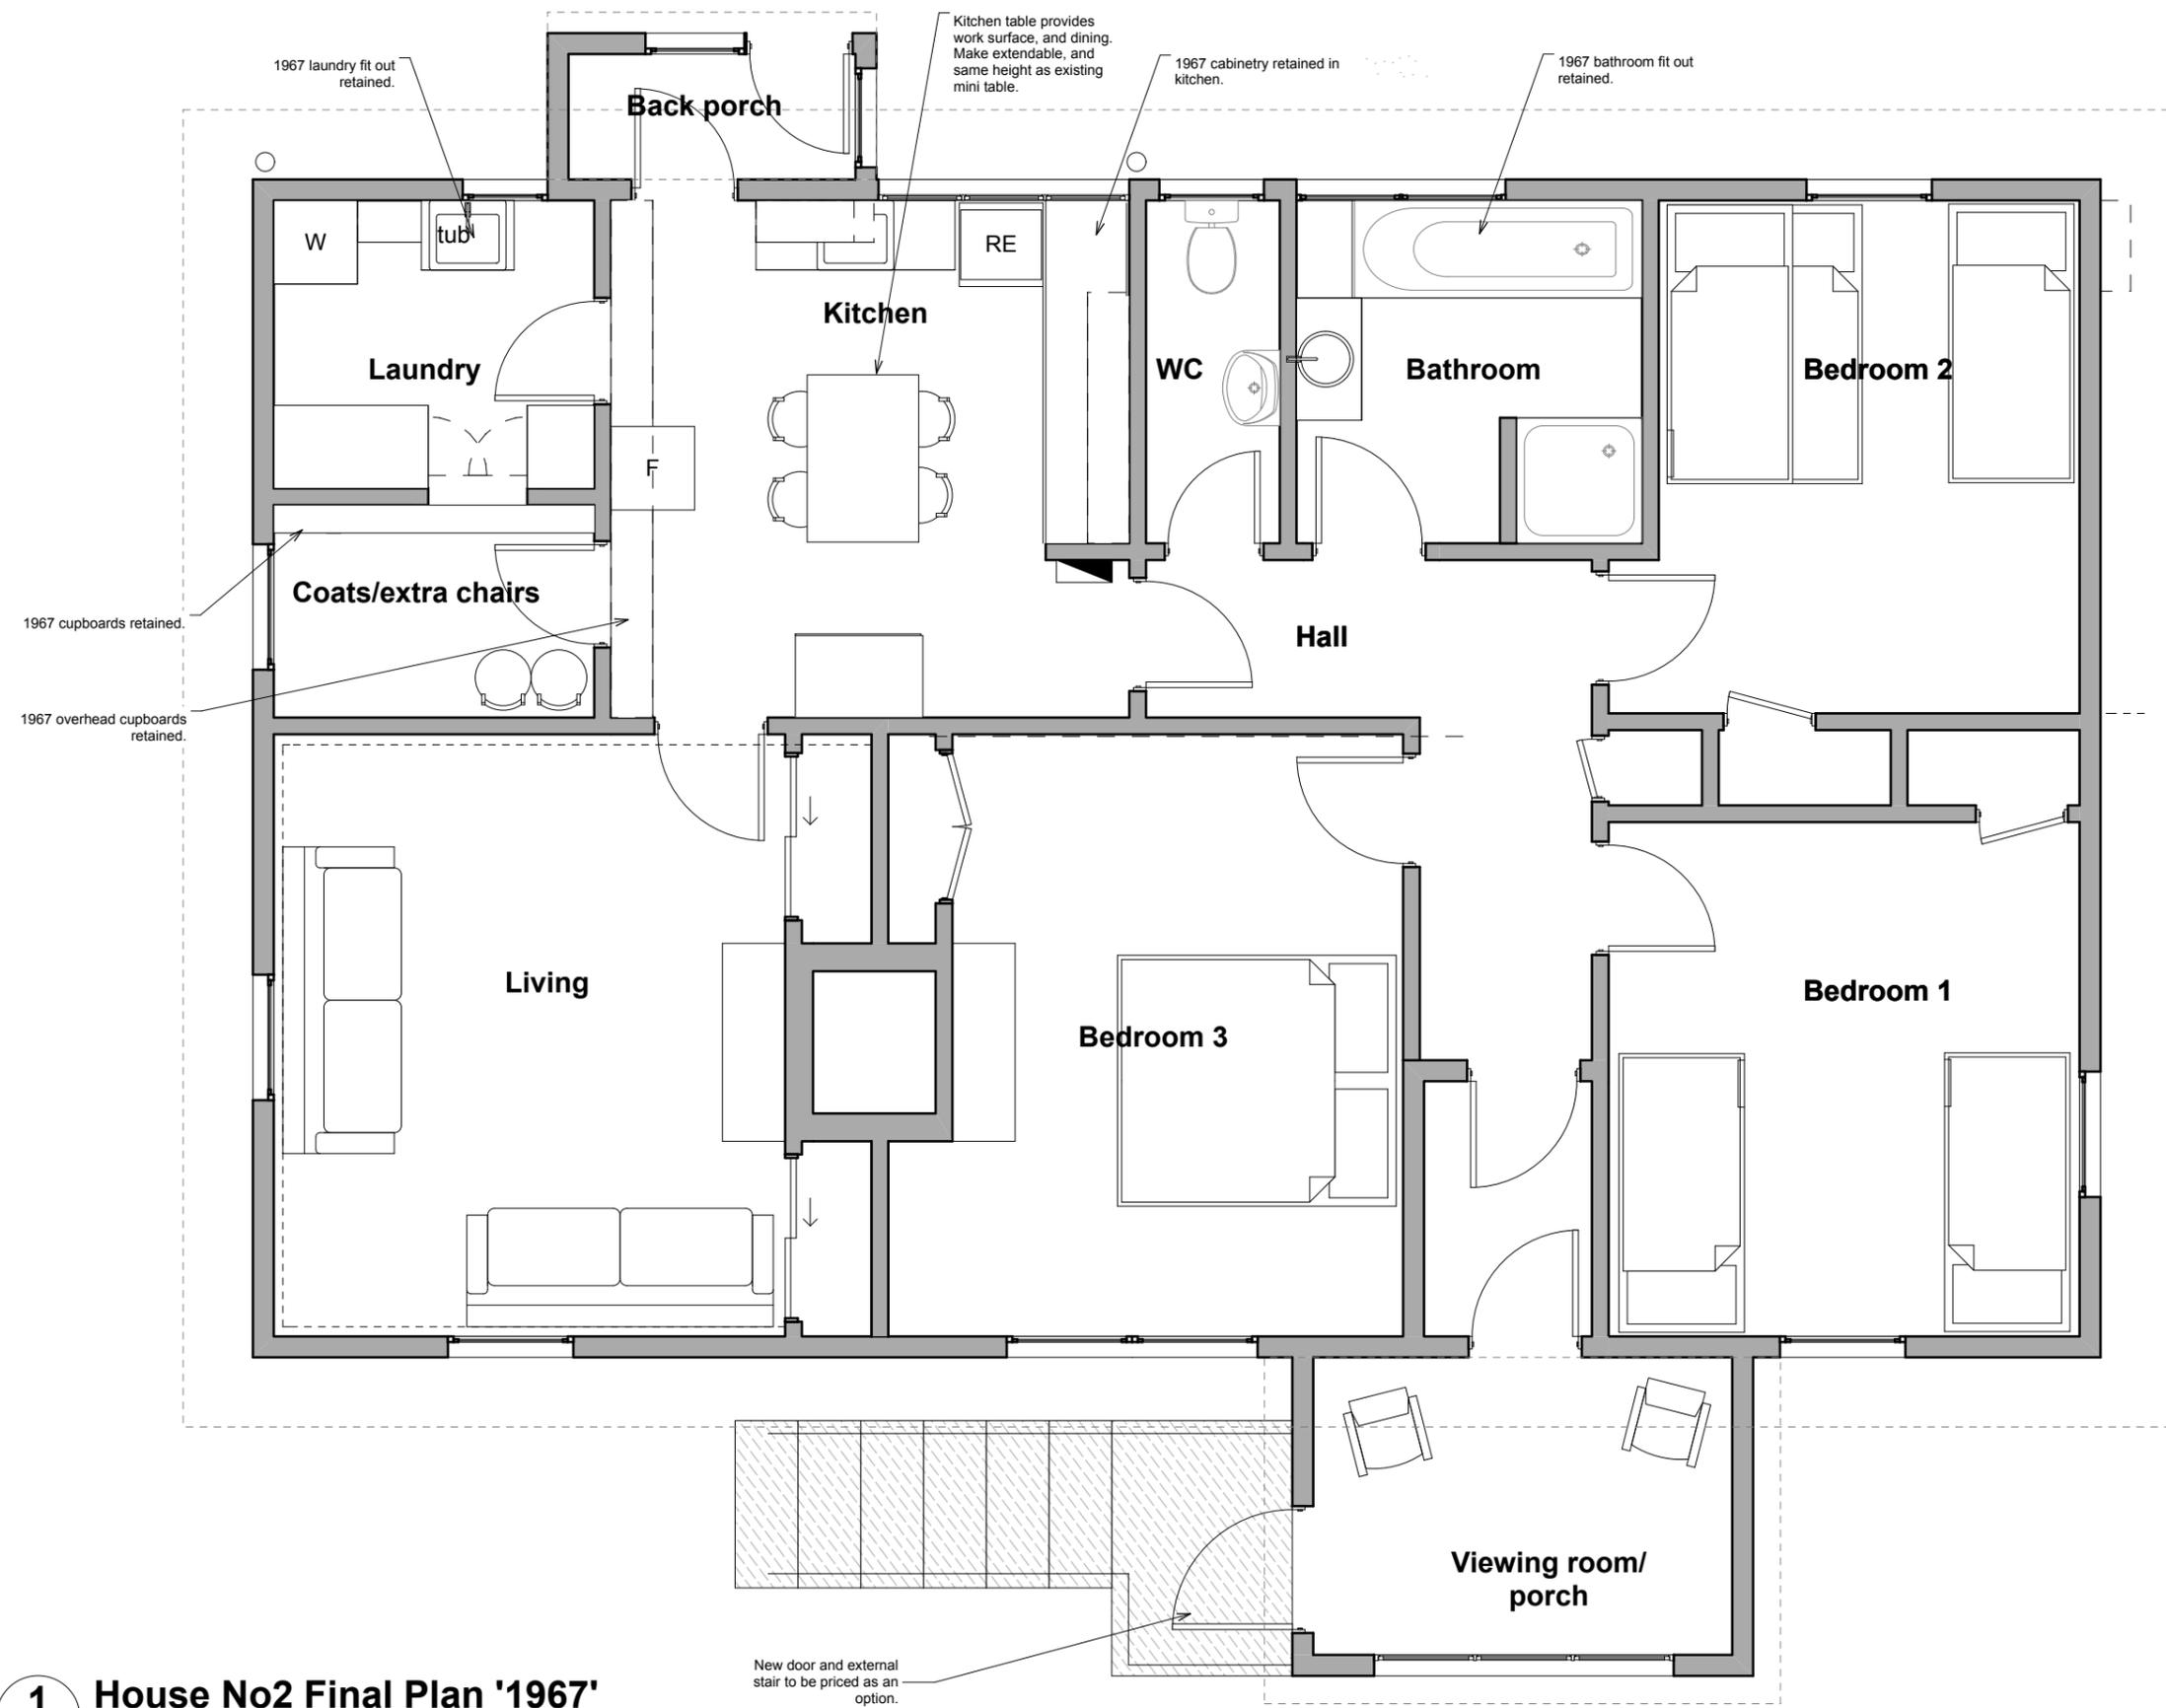

1 House No2 Final Plan '1967'
#LayID Scale 1:50

studiopacificarchitecture

Architects
Urban Designers
Interior Designers

Level 2 TEL: 64 4 802 5444
74 Cuba St FAX: 64 4 802 5446
P.O. Box 11-517 www.studiopacific.co.nz
Wellington, NZ email: architects@studiopacific.co.nz

Project Title:

**Baring Head
Concept**

at
Baring Head Light House, Wellington Region
for
Greater Wellington Regional Council

Revisions:

Rev A: FINAL CONCEPT 2015-07-29

**No.2 House - Final Concept
'1967'**

Scale: 1:50 Orig. Size: A3

Drawing No. Job No.: **2096**

SK-127 Revision: **A**

Printed: 29/07/15, 4:09 pm CAD Ref: 2096 current.pln

FINAL CONCEPT